

Project Information:

Consultants:

SHOPS ON GOSLING  
RETAIL CENTER  
SHELL BUILDING DEVELOPMENT  
24309 GOSLING ROAD  
SPRING, TEXAS 77389

Sheet Title:

WINDOW TYPES  
+ DETAILS

Issue:

REVIEW/PRICING—SCHEMATIC DESIGN




Issue Date:

10 DECEMBER 2018

Revision Date:

Sheet:

**A8.1**

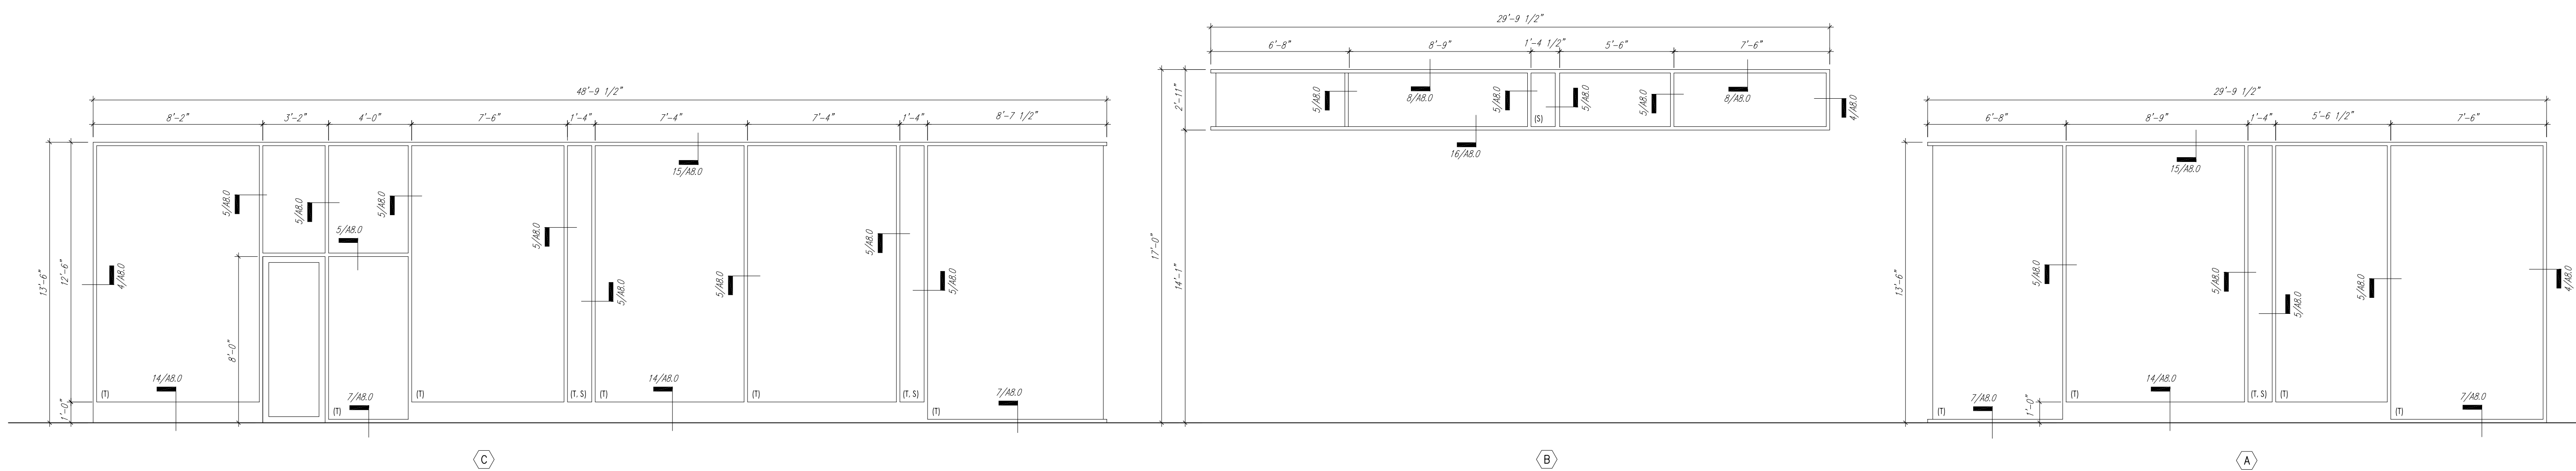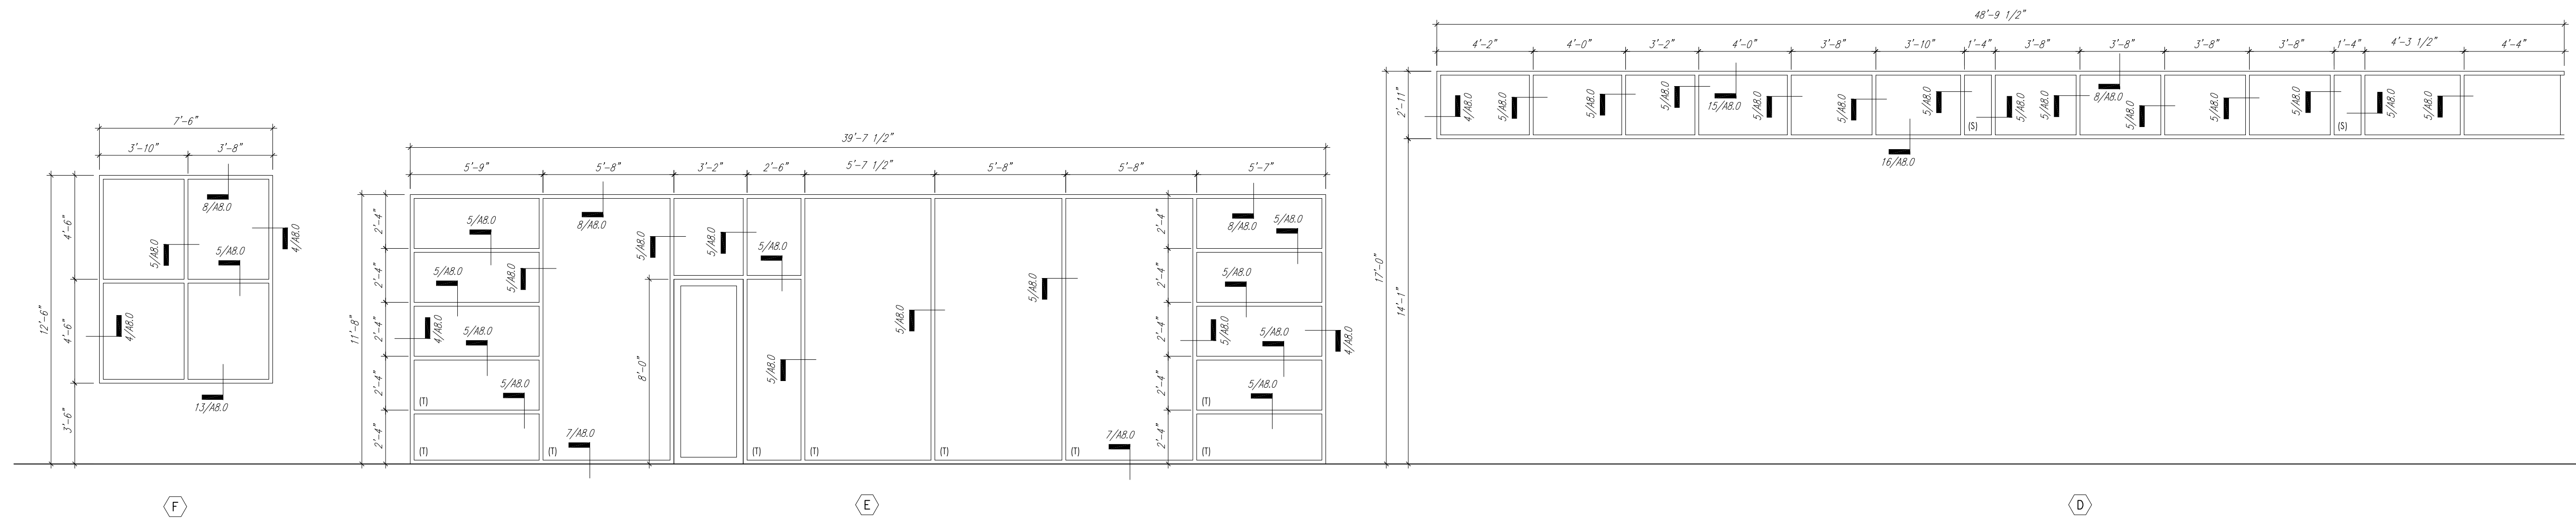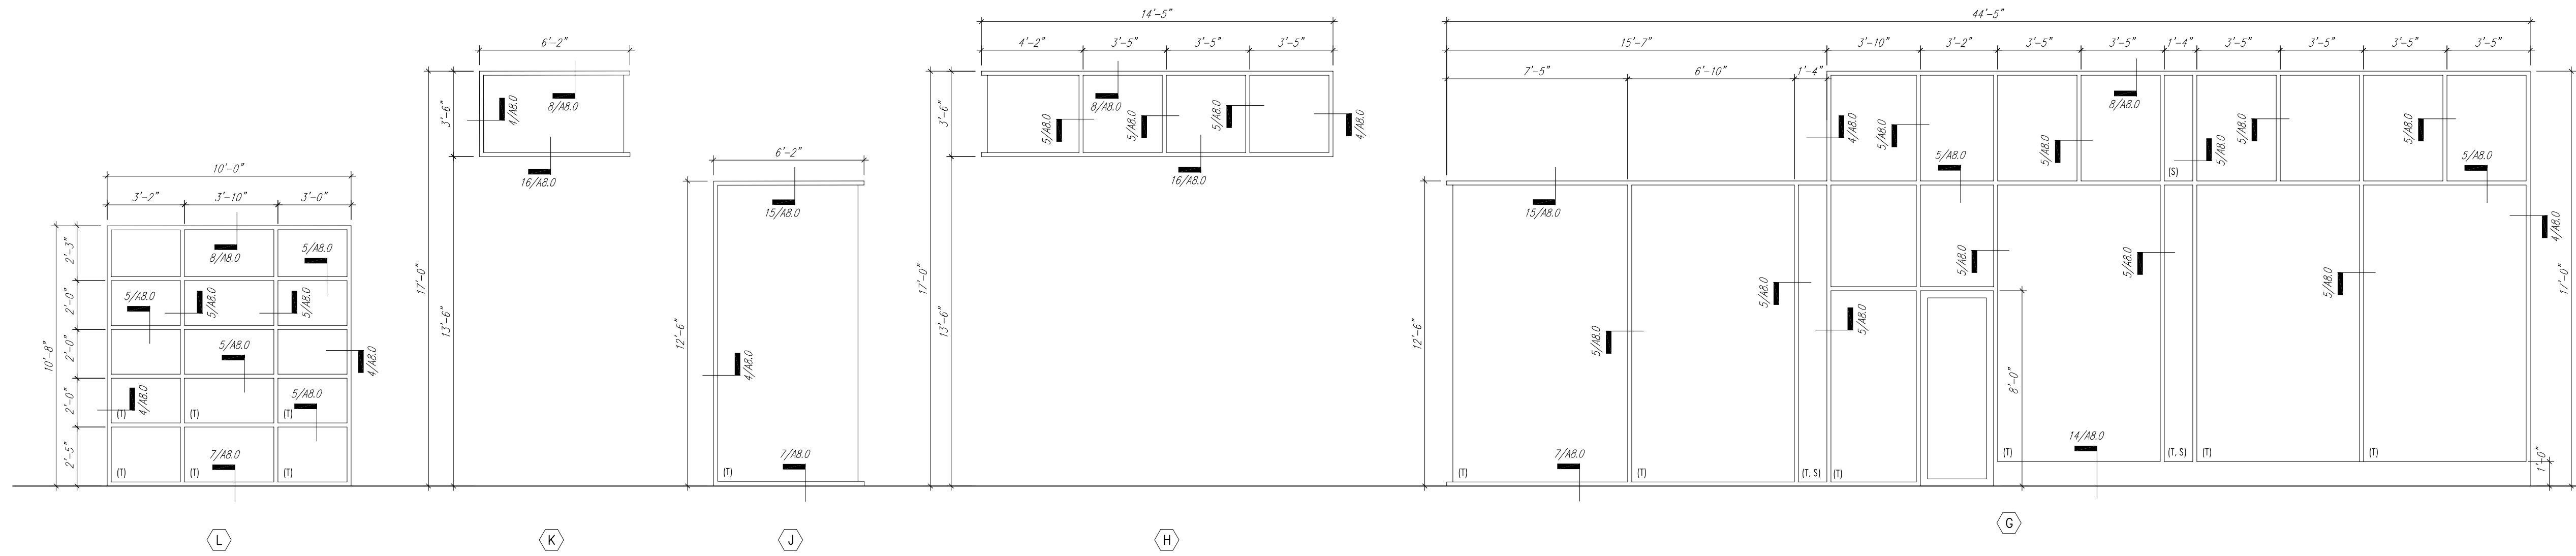

**1 WINDOW TYPES**  
SCALE: 1/4" = 1'-0"