


OWNER

SHOPS ON GOSLING, LLC  
3730 FM 1960 WEST, SUITE 300  
Houston, Texas 77068  
713.547.5100

CONTRACTOR

TBD

ARCHITECTS

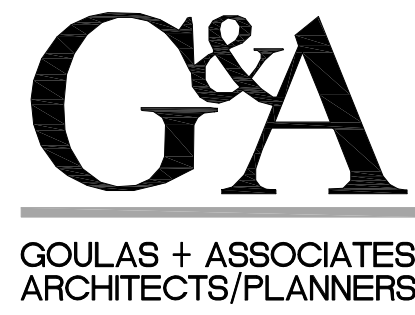

Goulas + Associates, Inc.  
1505 Whispering Pines Dr.  
Houston, Texas 77055  
713.667.8774

LANDSCAPE ARCHITECT

Town Center Landscape, Inc.  
17207 Telge Road  
Cypress, Texas 77429  
281.217.1951

STRUCTURAL ENGINEER

Hurley SCCI  
3111 Sackett St., Suite 200  
Houston, Texas 77098  
713.520.8528

MECHANICAL/ELECTRICAL PLUMBING ENGINEERS

DG Engineering  
6019 Cerritos  
Houston, Texas 77054  
713.729.6125


CIVIL ENGINEER

Kimley-Horn  
1400 Woodloch Forest Drive, Suite 225  
The Woodlands, Texas 77380  
281.475.2817

# SHOPS ON GOSLING - Shell Building Development

## 24309 GOSLING RD SPRING, TEXAS 77389

### ISSUED FOR BID/PERMIT 11 MARCH 2019

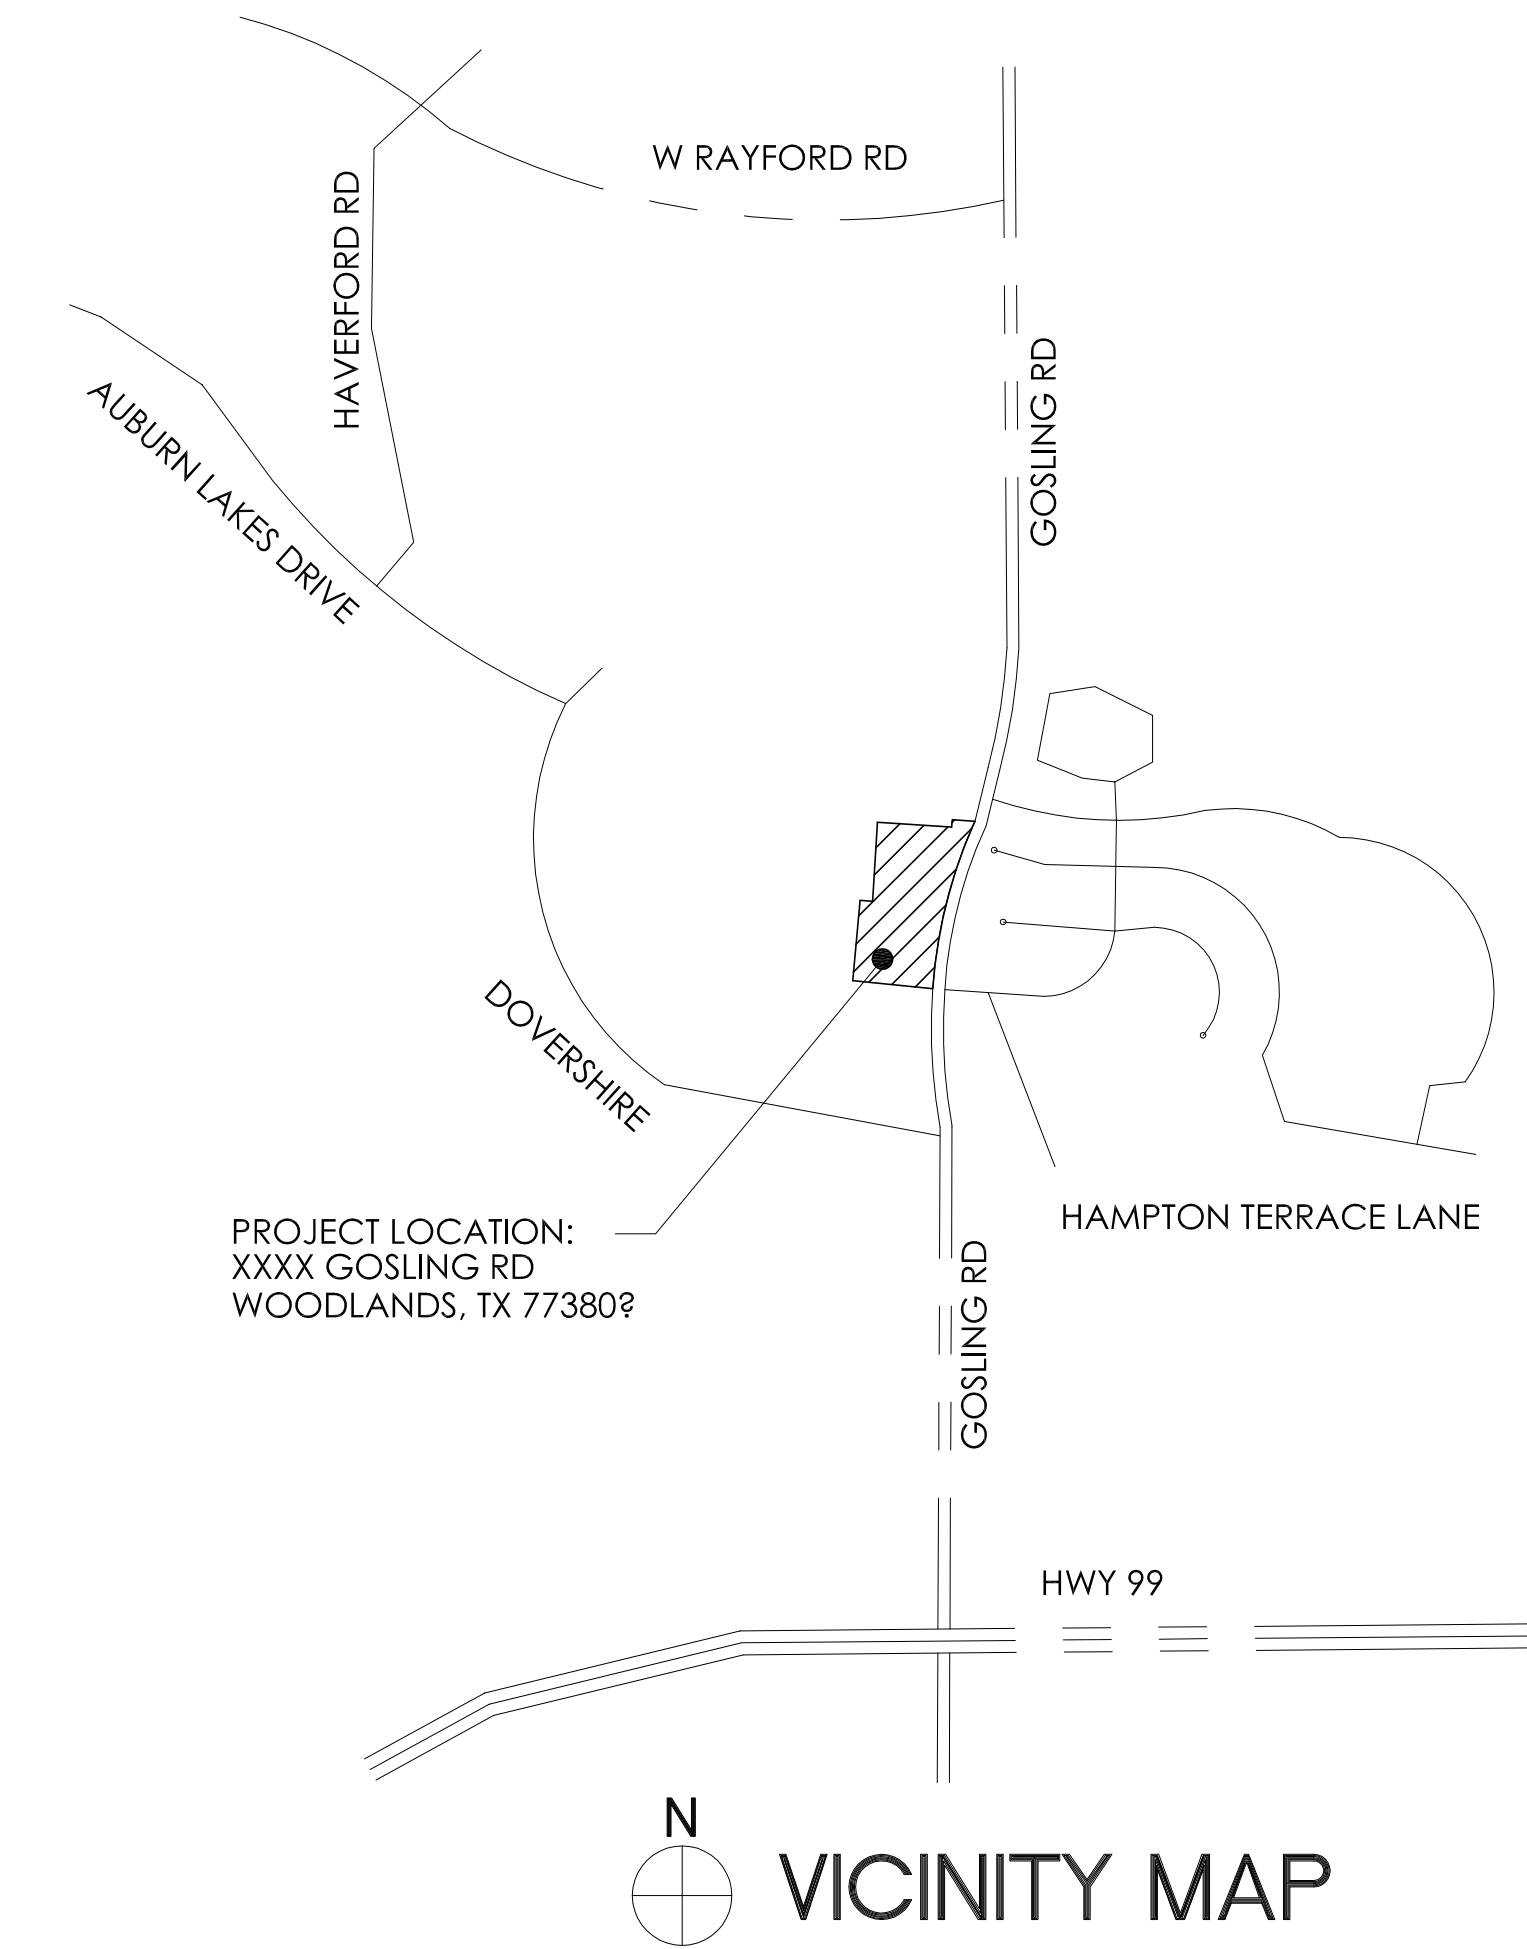

## INDEX OF DRAWINGS

### ARCHITECTURAL

- COVER SHEET
- FIRE CODE REVIEW
- A0.0 CODE ANALYSIS + COMCHECK
- A0.1 ADA NOTES, LEGENDS, ABBREVIATIONS, MOUNTING HEIGHTS + CLEARANCES
- A10 SITE PLAN
- A11 ENLARGED SITE PLANS
- A1.2 SITE DETAILS
- A1.3 SITE DETAILS
- A2.0 FLOOR PLANS
- A2.1 REFLECTED CEILING PLANS
- A2.2 FLOOR PLANS
- A2.3 FLOOR PLAN, REFLECTED CEILING PLAN, ROOF PLAN - PLAZA
- A3.0 EXTERIOR ELEVATIONS
- A3.1 EXTERIOR ELEVATIONS
- A4.0 BUILDING SECTIONS
- A4.1 BUILDING SECTIONS
- A7.0 WALL SECTIONS
- A7.1 WALL SECTIONS
- A8.0 DOOR TYPES, SCHEDULES, DETAILS
- A8.1 WINDOW SCHEDULE
- A8.2 WINDOW SCHEDULE

### STRUCTURAL ENGINEER

- S0.1 GENERAL NOTES
- S1.0 FOUNDATION COMPOSITE PLAN
- S1.1 ENLARGED FOUNDATION PLAN BUILDING 'A'
- S1.2 ENLARGED FOUNDATION PLAN BUILDING 'B'
- S2.0 COMPOSITE ROOF FRAMING PLAN
- S2.1 ROOF FRAMING PLAN BUILDING 'A'
- S2.2 ROOF FRAMING PLAN BUILDING 'B'
- S2.3 ROOF FRAMING PLAN CANOPY
- S3.0 FOUNDATION DETAILS
- S3.1 FOUNDATION DETAILS
- S3.2 FOUNDATION DETAILS
- S3.3 FOUNDATION DETAILS
- S4.0 FRAMING DETAILS
- S4.1 FRAMING DETAILS
- S4.2 FRAMING DETAILS
- S4.3 FRAMING DETAILS
- S4.4 FRAMING DETAILS
- S4.5 FRAMING DETAILS
- S5.0 PANEL ELEVATIONS
- S5.1 PANEL ELEVATIONS
- S5.2 PANEL ELEVATIONS
- S5.3 PANEL ELEVATIONS
- S5.4 PANEL ELEVATIONS
- S5.5 PANEL ELEVATIONS
- S5.6 PANEL ELEVATIONS

### MECHANICAL/ELECTRICAL/PLUMBING ENGINEER

- E1.01 ELECTRICAL SITE PLAN
- E2.01 ELECTRICAL BUILDING PLANS
- E3.01 ELECTRICAL SCHEDULE + DETAILS
- E4.01 ELECTRICAL SPECIFICATIONS
- E4.02 ELECTRICAL SPECIFICATIONS
- P1.01 PLUMBING PLAN - BUILDING 'A'
- P1.02 PLUMBING PLAN - BUILDING 'B'
- P2.01 PLUMBING DETAILS
- P3.01 PLUMBING SPECIFICATIONS

### CIVIL ENGINEER

- C0.0 COVER SHEET
- C0.1 TOPOGRAPHIC SURVEY
- C0.2 PROPOSED PLAT
- C0.3 HARRIS COUNTY EXPRESS REVIEW SHEET
- C1.0 GENERAL NOTES
- C2.0 DEMOLITION PLAN
- C3.0 EROSION CONTROL PLAN
- C3.1 EROSION CONTROL DETAILS
- C4.0 DIMENSION CONTROL PLAN
- C5.0 GRADING PLAN
- C6.0 PROPOSED DRAINAGE AREA MAP
- C7.0 STORM SEWER PLAN
- C8.0 UTILITY PLAN
- C9.0 CONSTRUCTION DETAILS
- C9.1 CONSTRUCTION DETAILS
- C9.2 CONSTRUCTION DETAILS
- L1.0 LANDSCAPE PLAN
- L2.0 LANDSCAPE DETAILS
- L3.0 LANDSCAPE SPECIFICATIONS