

Project Information:

Consultants:

SHOPS ON GOSLING
 RETAIL CENTER
 SHELL BUILDING DEVELOPMENT
 24309 GOSLING ROAD
 SPRING, TEXAS 77389

Sheet Title:

BUILDING SECTIONS

Issue:

REVIEW/PRICING-SCHEMATIC DESIGN


Issue Date:

10 DECEMBER 2018


Revision Date:

Sheet:

A4.1

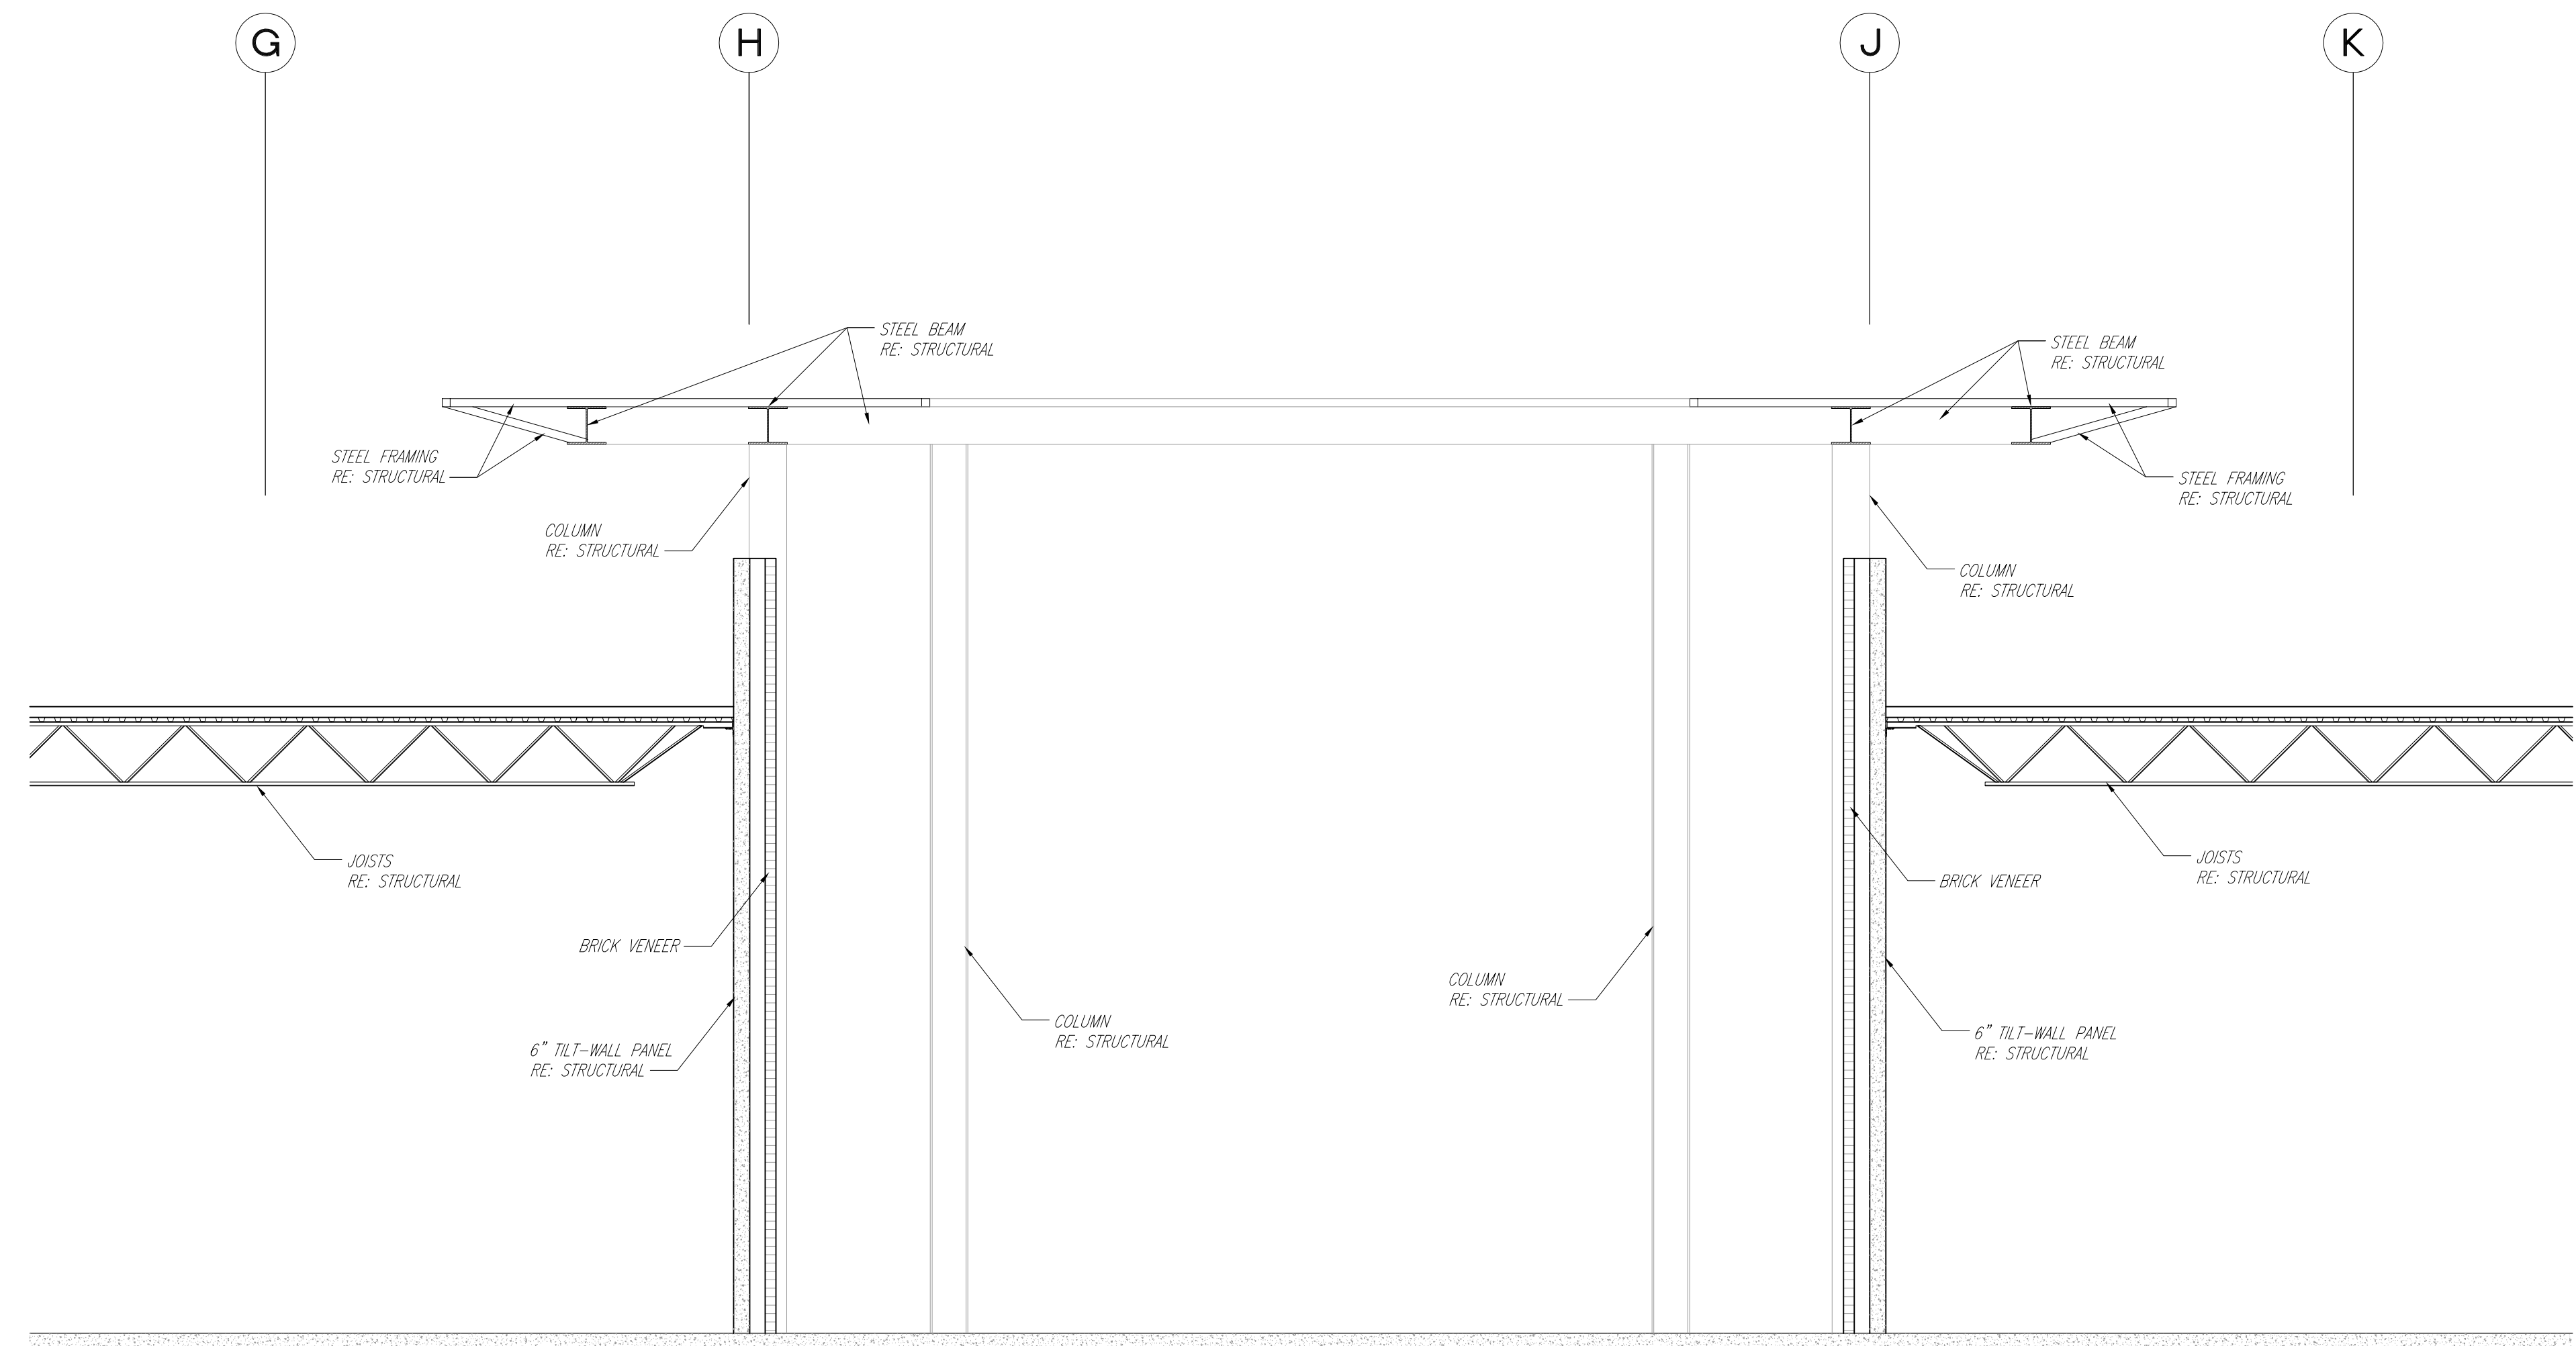

2 CANOPY SECTION
 SCALE: 1/4" = 1'-0"

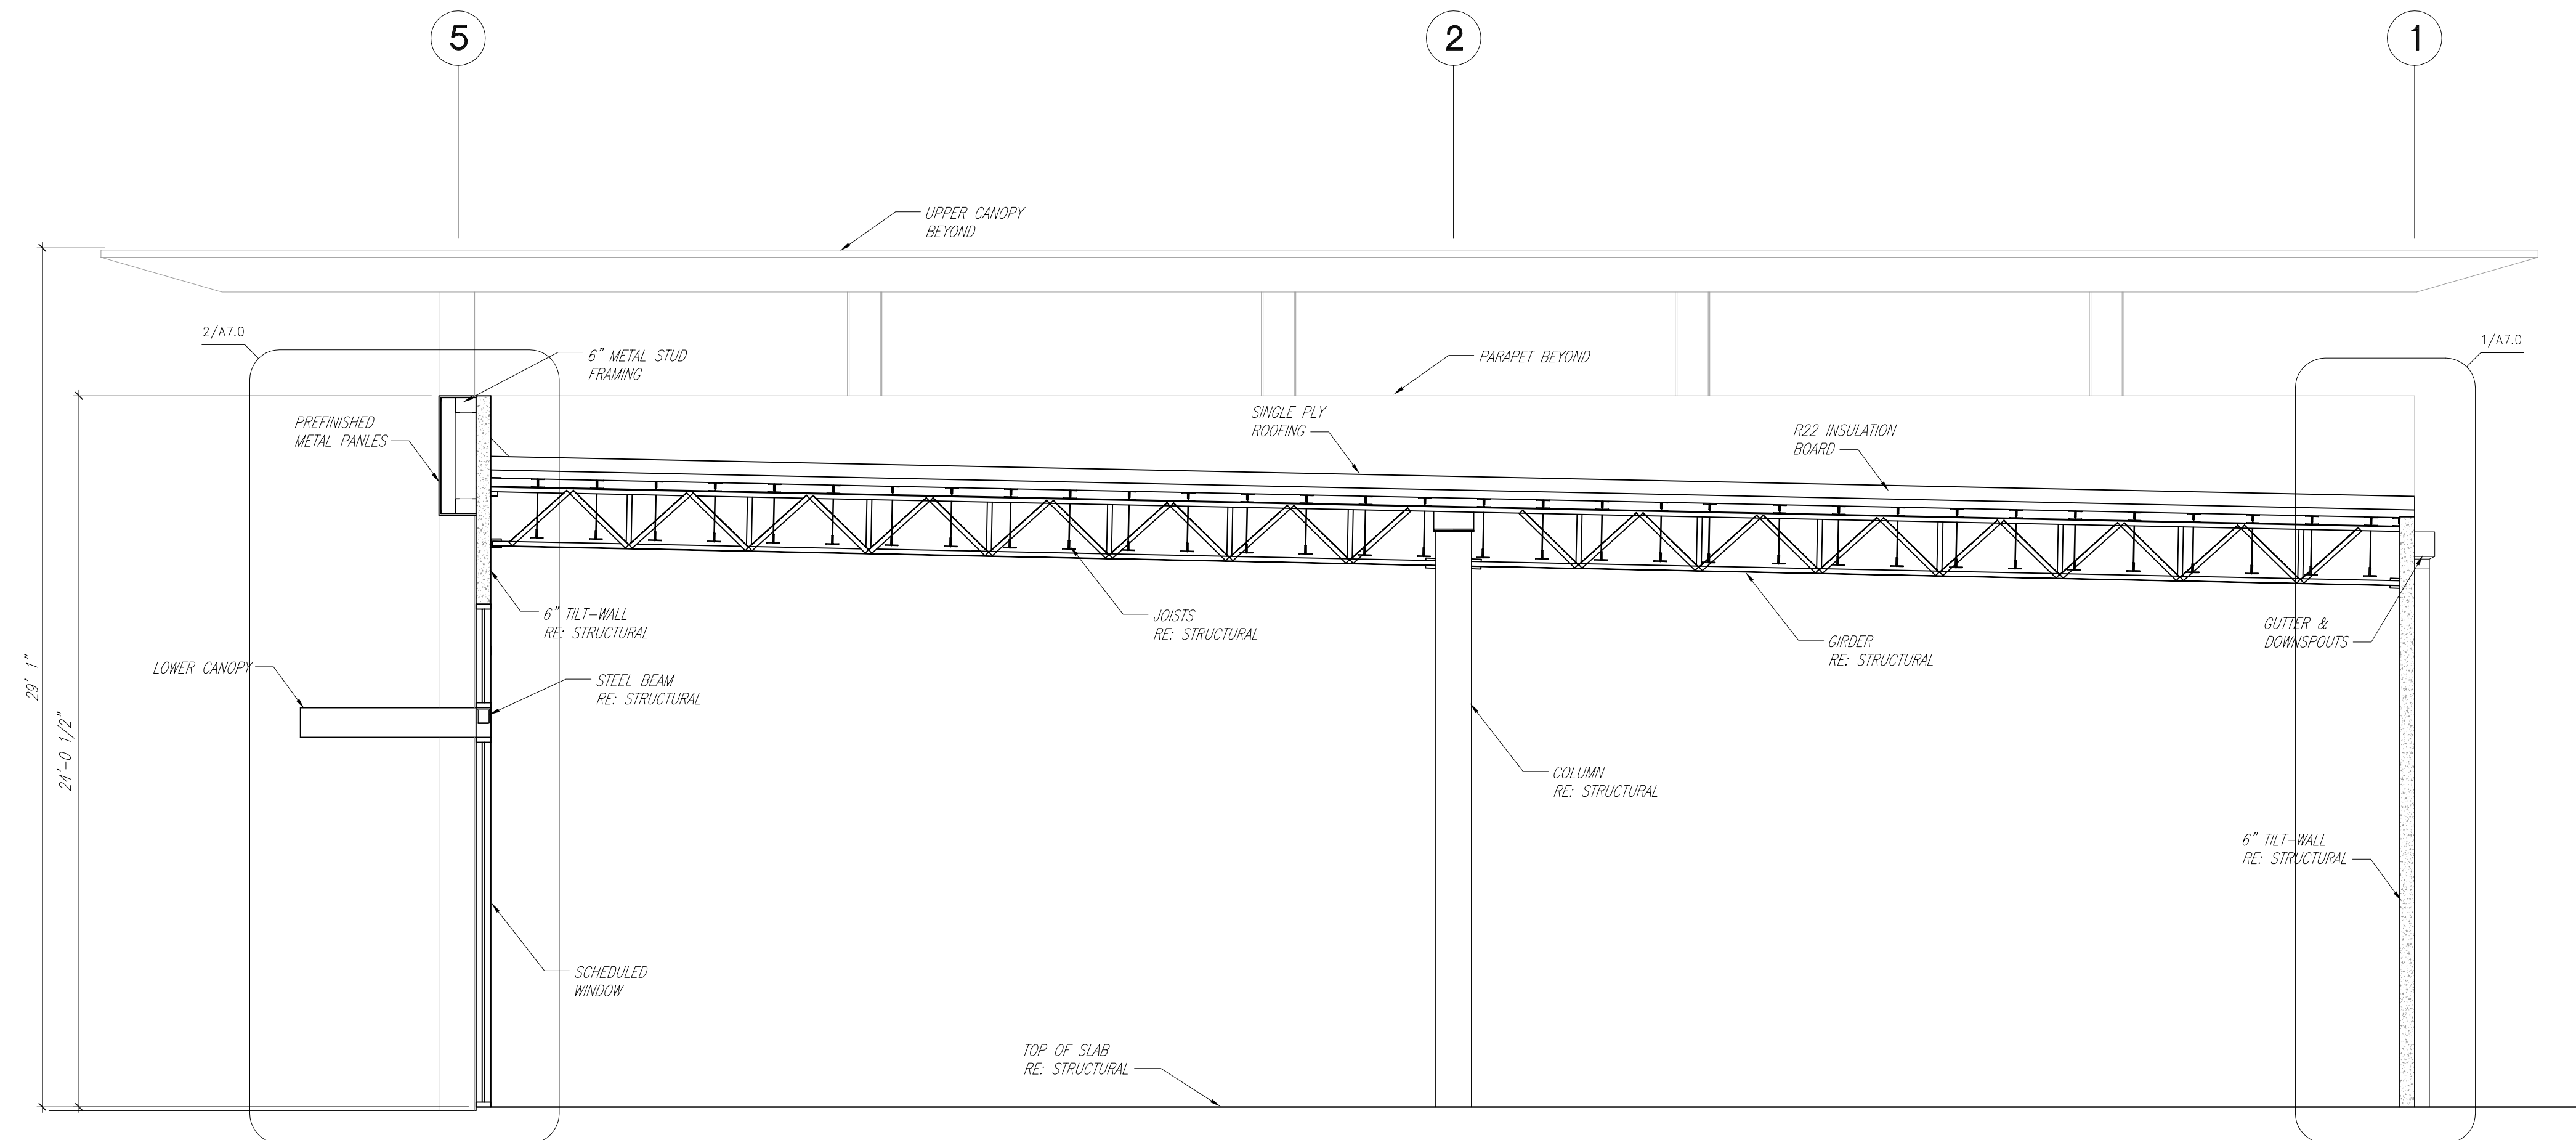

1 BUILDING SECTION
 SCALE: 1/4" = 1'-0"